


oggi via Giovanni Papini

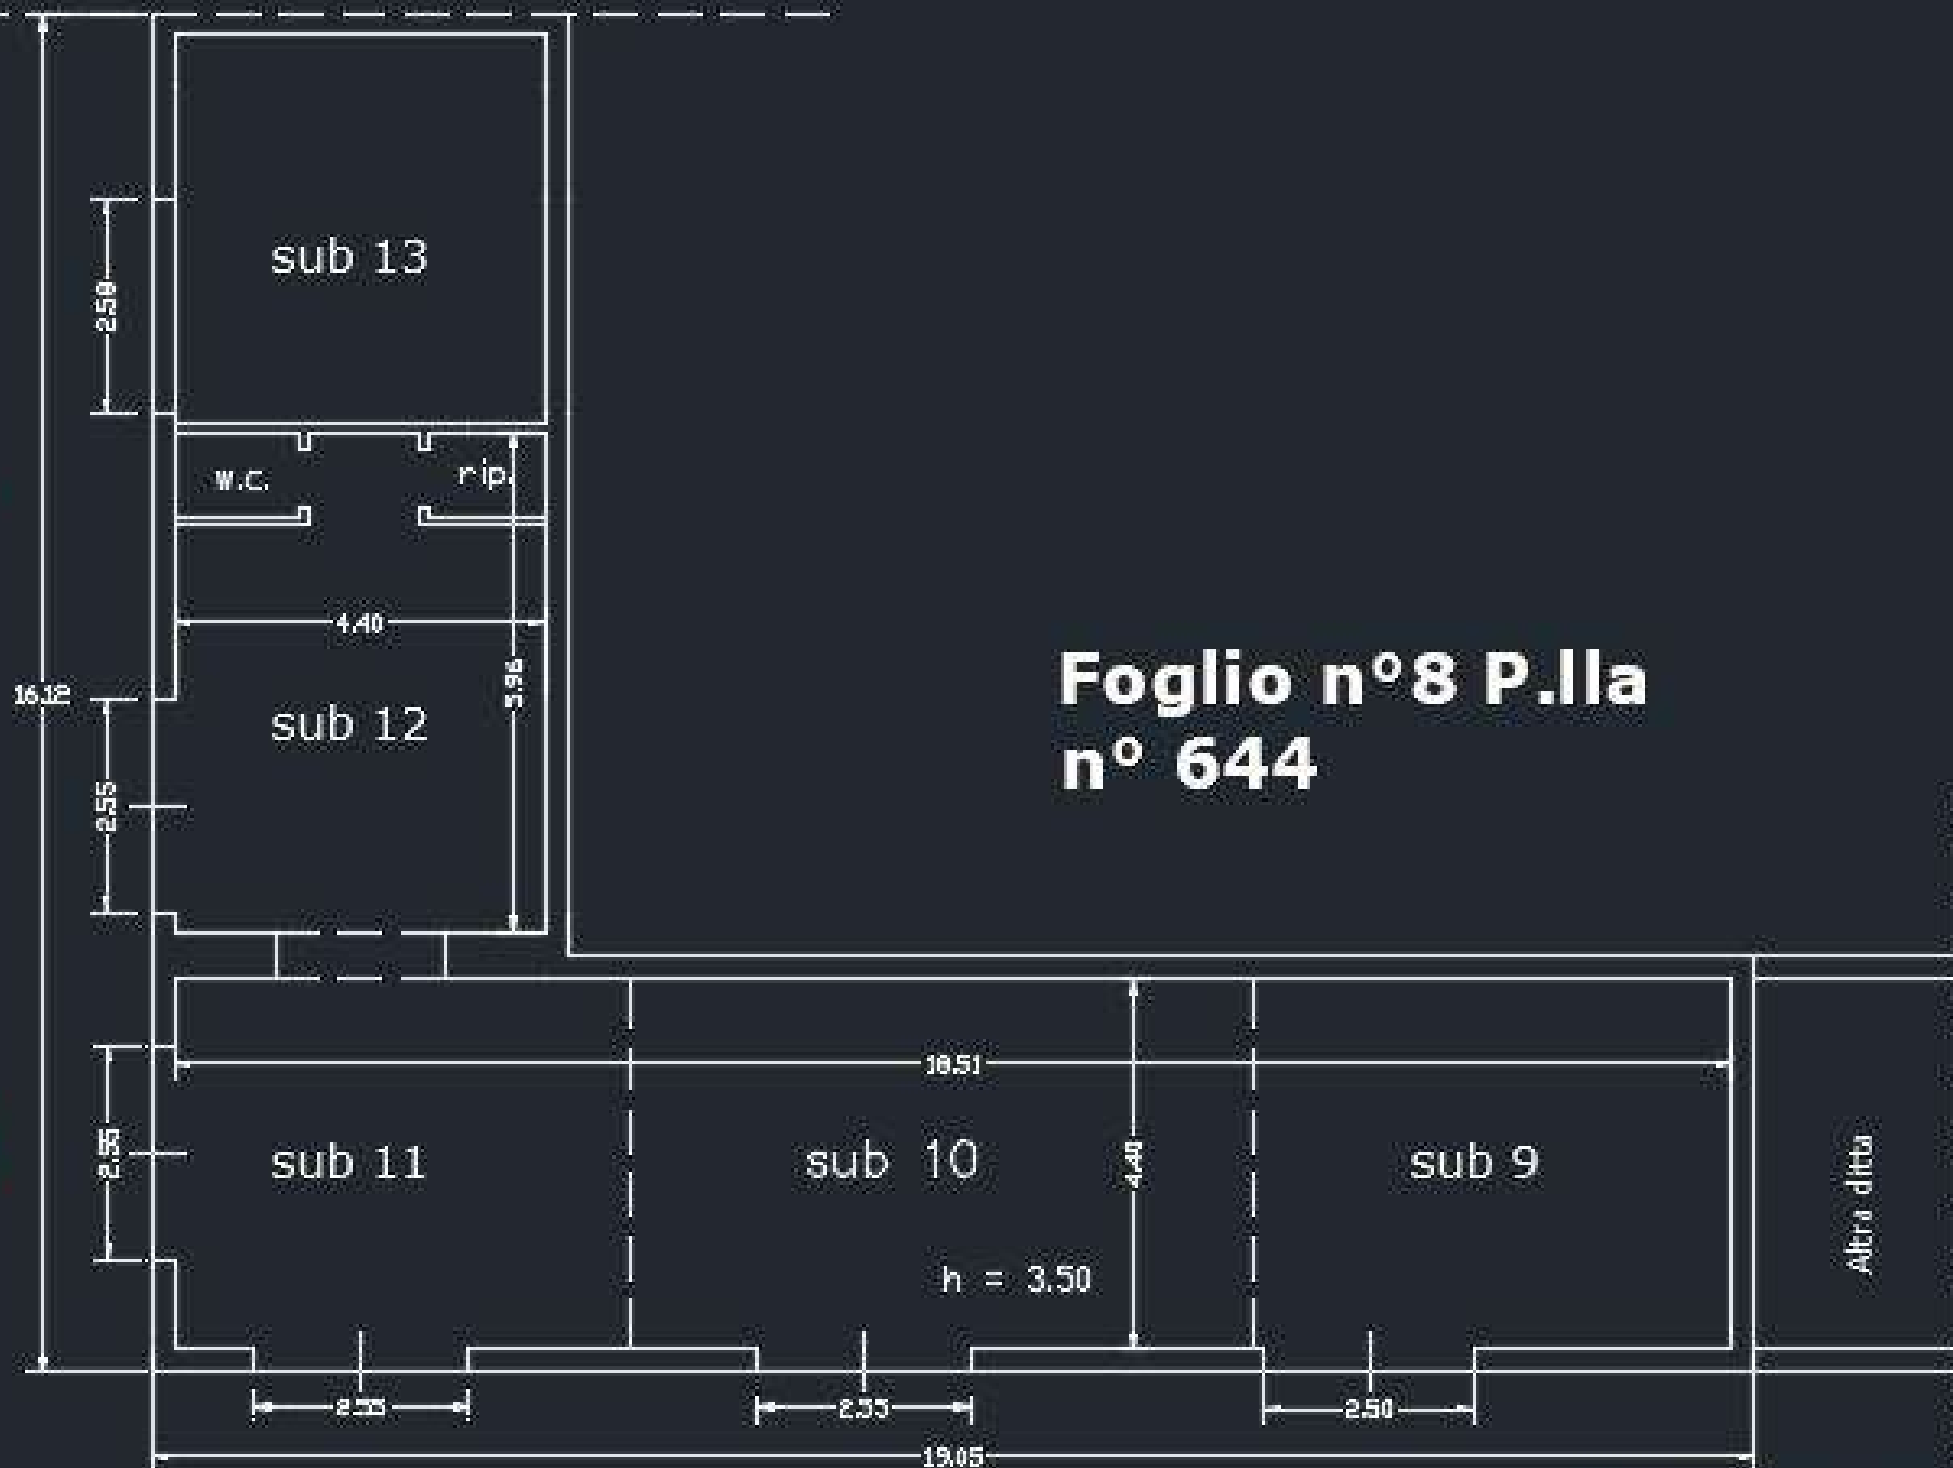

# Foglio n°8 P.IIa n° 644

Planimetria scala 1:100

Via Emilio Salgari 50/A