




Villetta "E" - particella 696

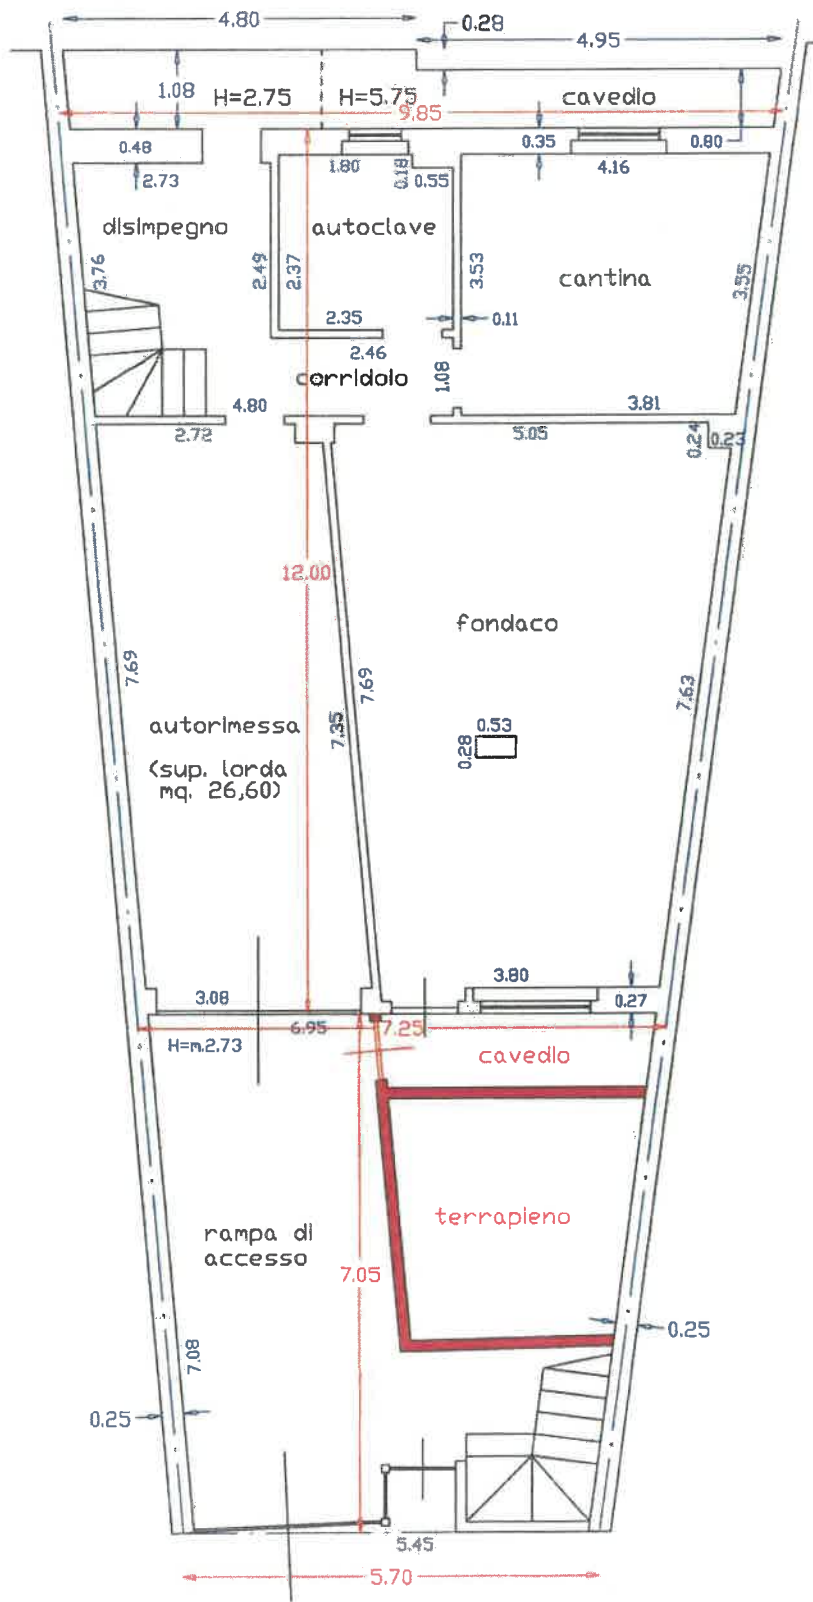

PIANO INTERRATO
h(grezzo) >> m. 2,70

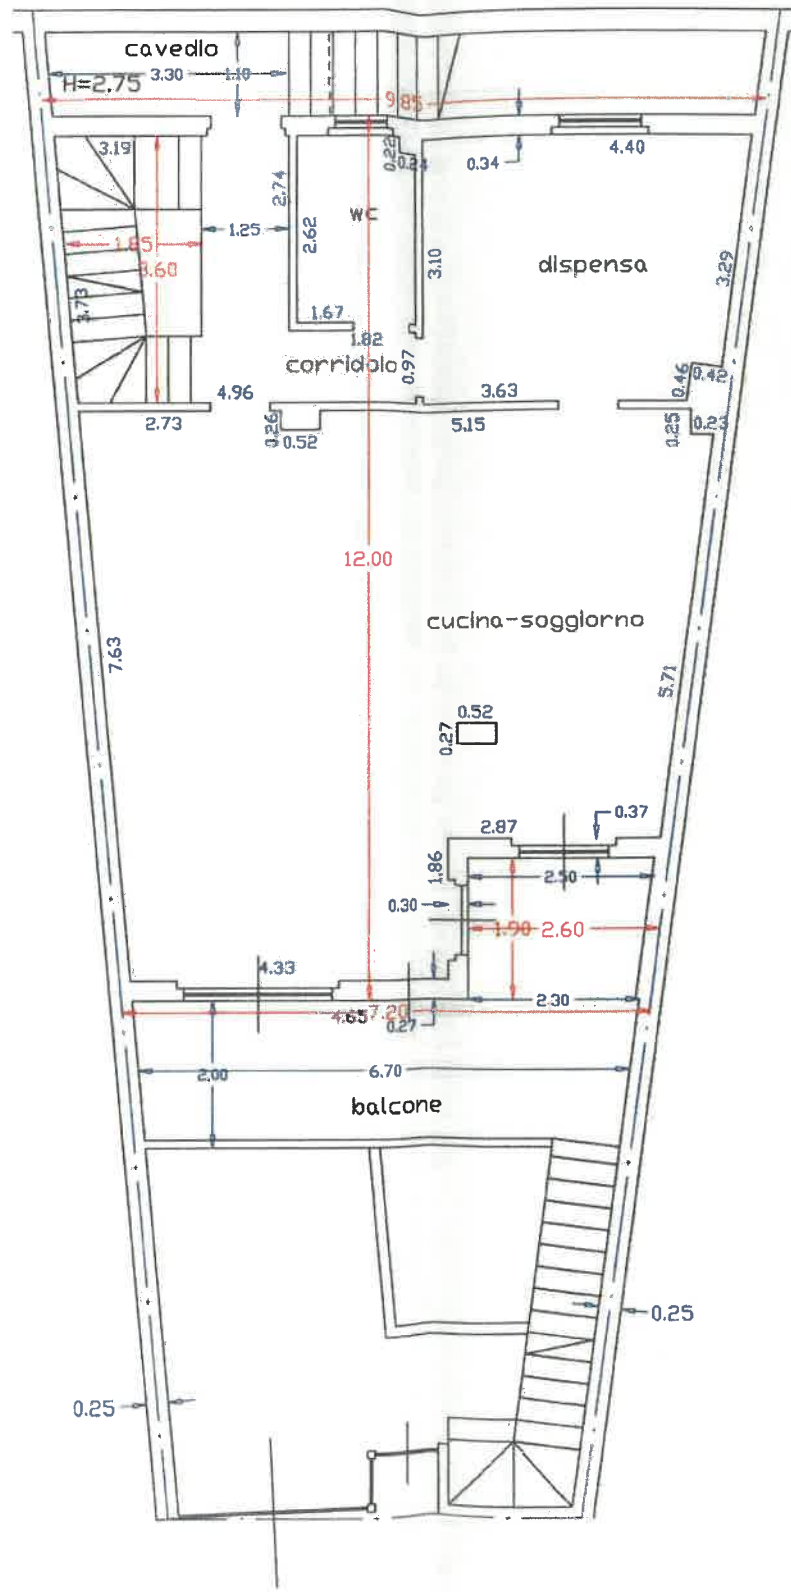

PIANO SEMINTERRATO
h(grezzo) >> m. 2,70

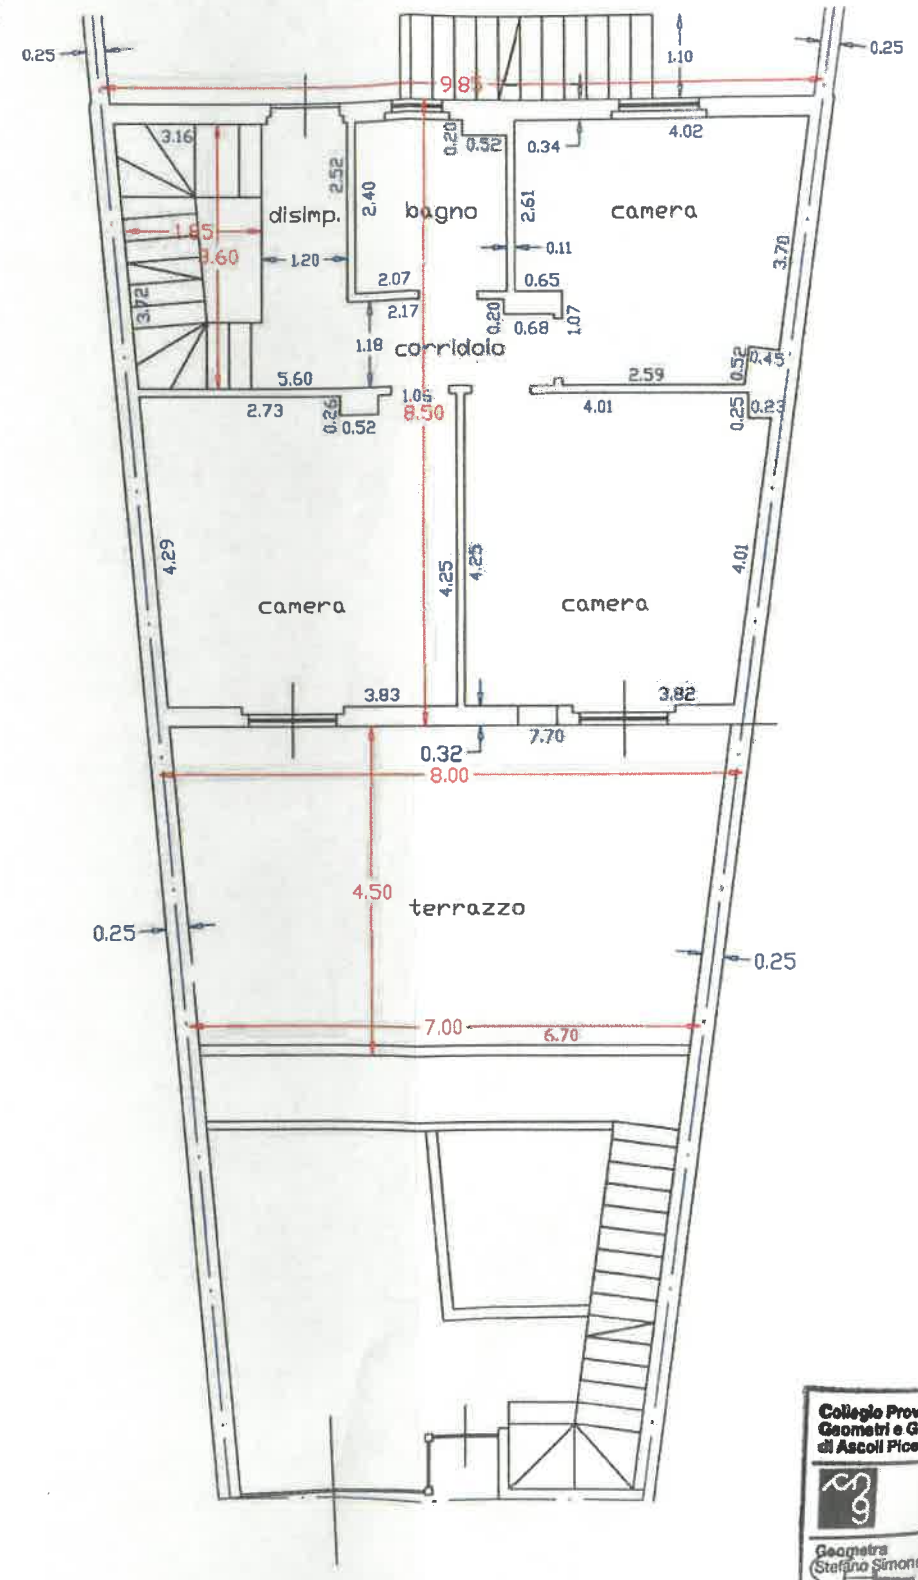

PIANO TERRA
h(grezzo) >> m. 2,70